


ELEVATION C

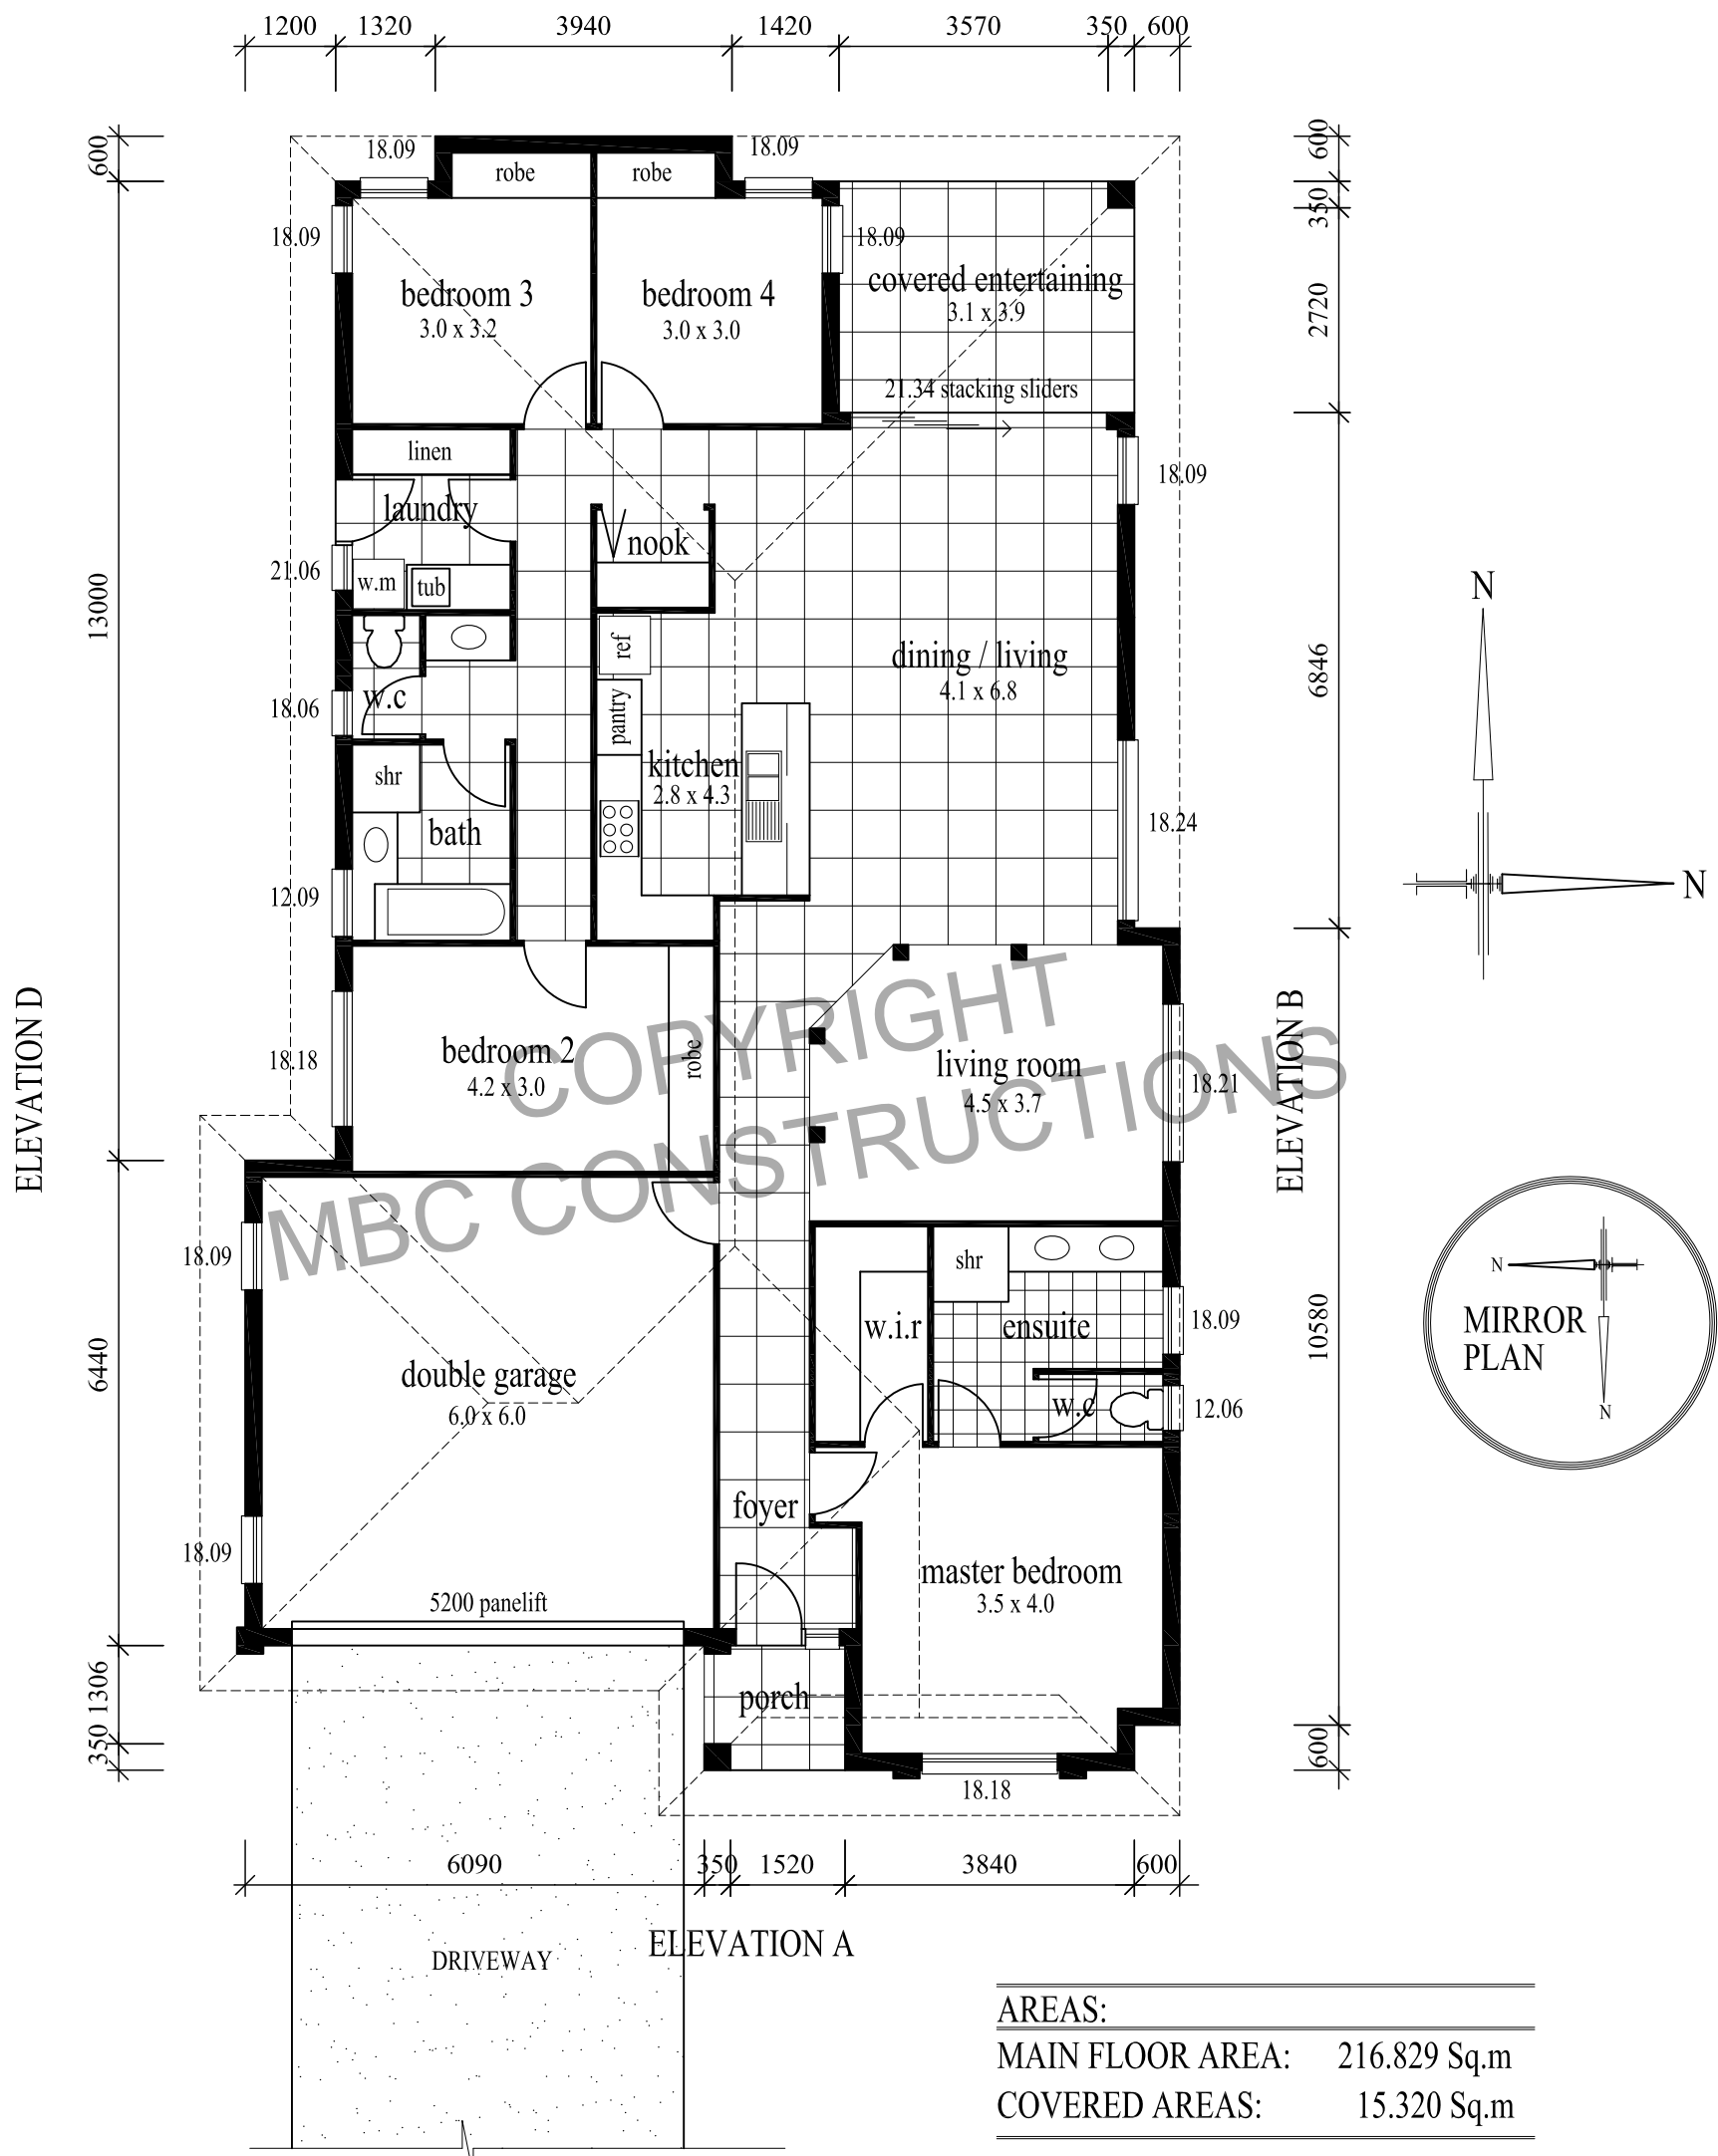

MAIN FLOOR PLAN

1:100

LESLIE